

NEXT CHAPTER



Kowloon International Baptist Church

Kowloon Tong, Hong Kong

WWW.HKKIBC.ORG



NOTES:

© COPYRIGHT OF THIS DRAWING IS RETAINED BY NELSON CHEN ARCHITECTS LTD. NO PORTION MAY BE REPRODUCED WITHOUT WRITTEN CONSENT OF THE ARCHITECT.

PROJECT



KOWLOON INTERNATIONAL BAPTIST CHURCH
300 JUNCTION ROAD, KOWLOON TONG

DWG TITLE:

PERSPECTIVE VIEW

DWG NO:

A3.14.2

SCALE:

N.T.S.

DATE:

15/9/2021

REV.

D


ARCHITECT:

Nelson Chen Architects Ltd
陳丙聯建築師有限公司



NOTES:

© COPYRIGHT OF THIS DRAWING IS RETAINED BY NELSON CHEN ARCHITECTS LTD. NO PORTION MAY BE REPRODUCED WITHOUT WRITTEN CONSENT OF THE ARCHITECT.

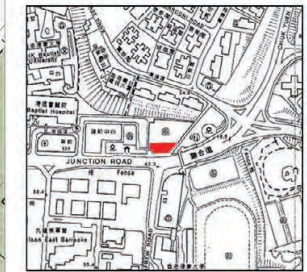

LOCATION PLAN

PROJECT:



KOWLOON INTERNATIONAL BAPTIST CHURCH
300 JUNCTION ROAD, KOWLOON TONG

DWG TITLE:

SITE PLAN

DWG NO.:

A3.01

SCALE:

1:300

DATE:


7/5/2021


REV.:

L

ARCHITECT:

Nelson Chen Architects Ltd
陳丙麟建築師有限公司

 

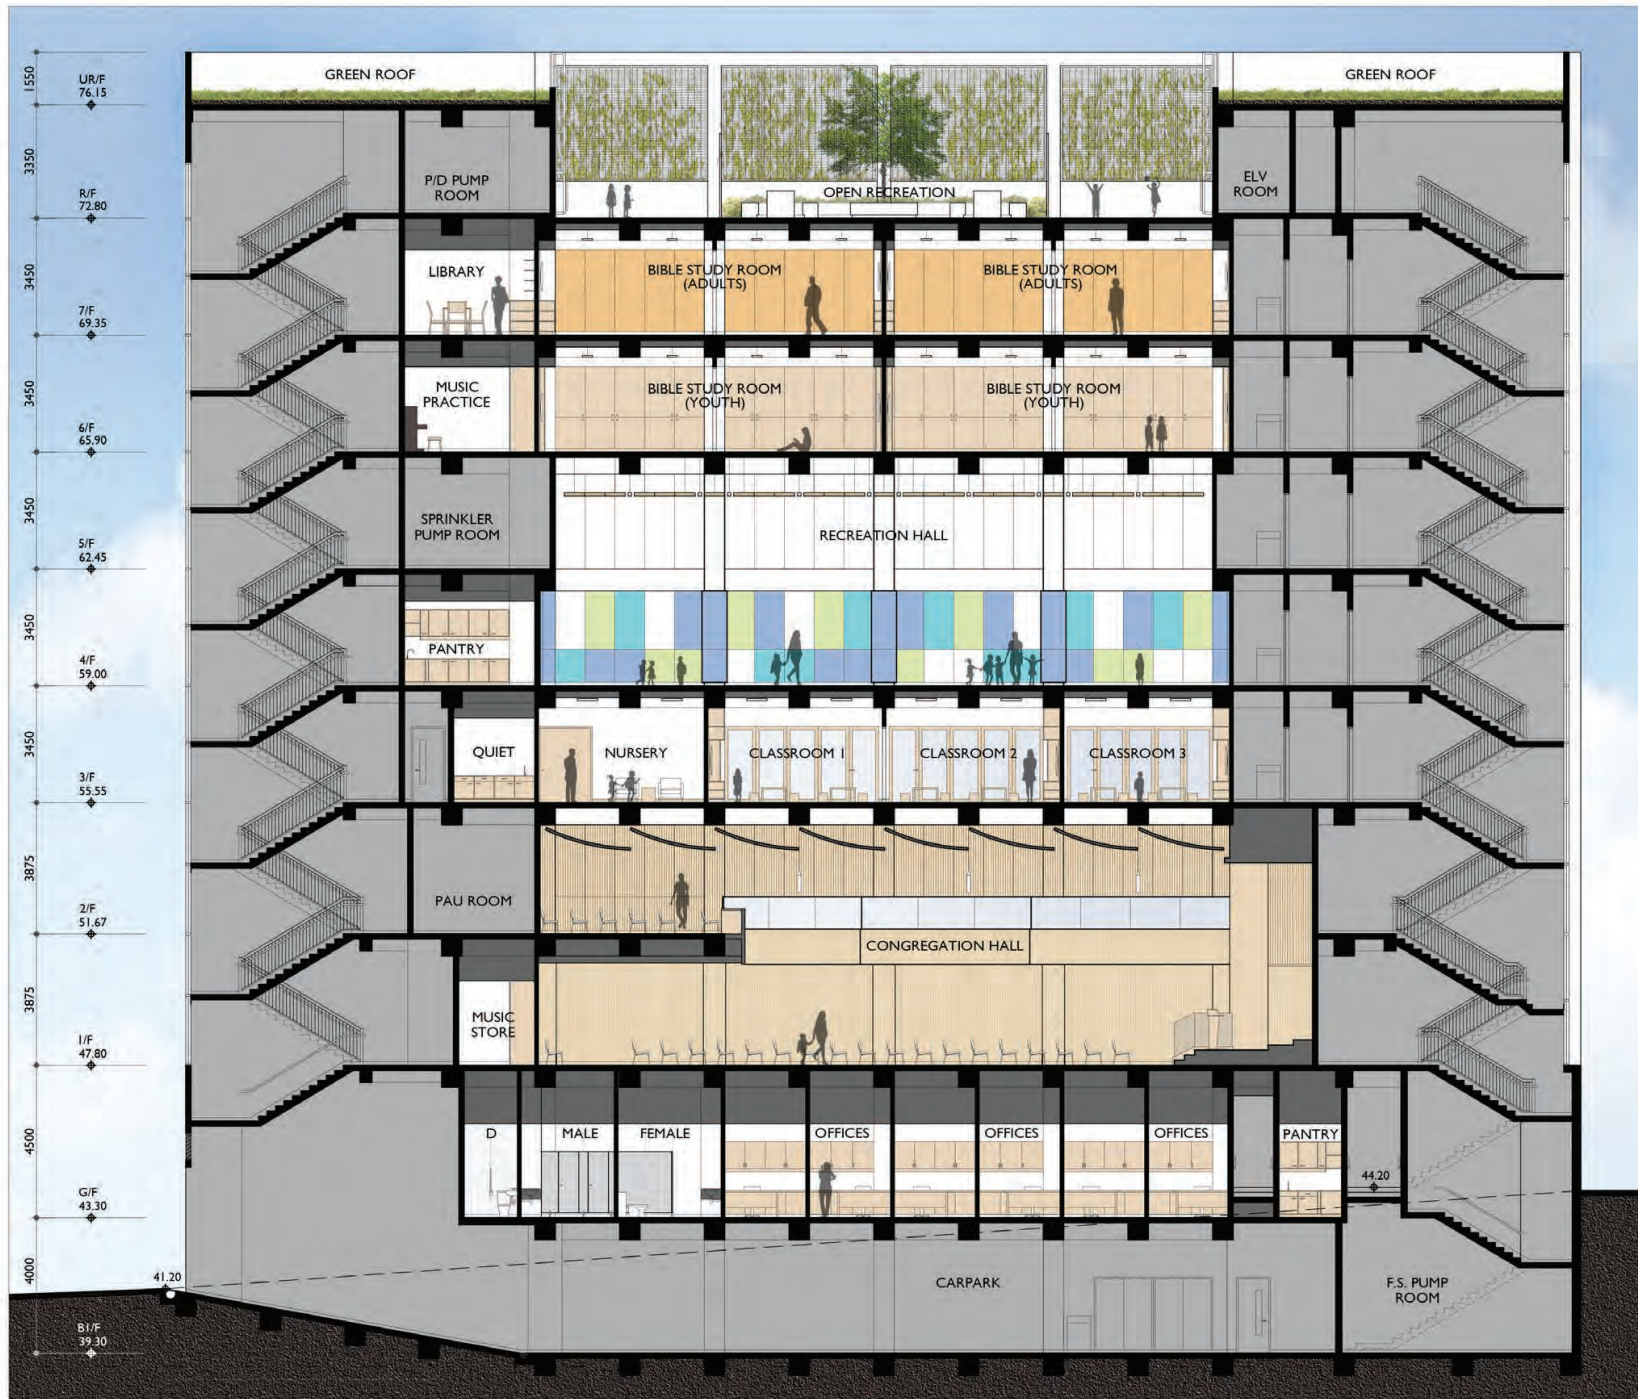

NOTES:

© COPYRIGHT OF THIS DRAWING IS RETAINED BY NELSON CHEN ARCHITECTS LTD. NO PORTION MAY BE REPRODUCED WITHOUT WRITTEN CONSENT OF THE ARCHITECT.

PROJECT:



KOWLOON INTERNATIONAL BAPTIST CHURCH
300 JUNCTION ROAD, KOWLOON TONG

DWG. TITLE:

BUILDING SECTION A-A

DWG. NO:

A3.12

SCALE:

1:150

DATE:

1/6/2021


REV:

P

ARCHITECT:

Nelson Chen Architects Ltd
陳秀輝建築師有限公司



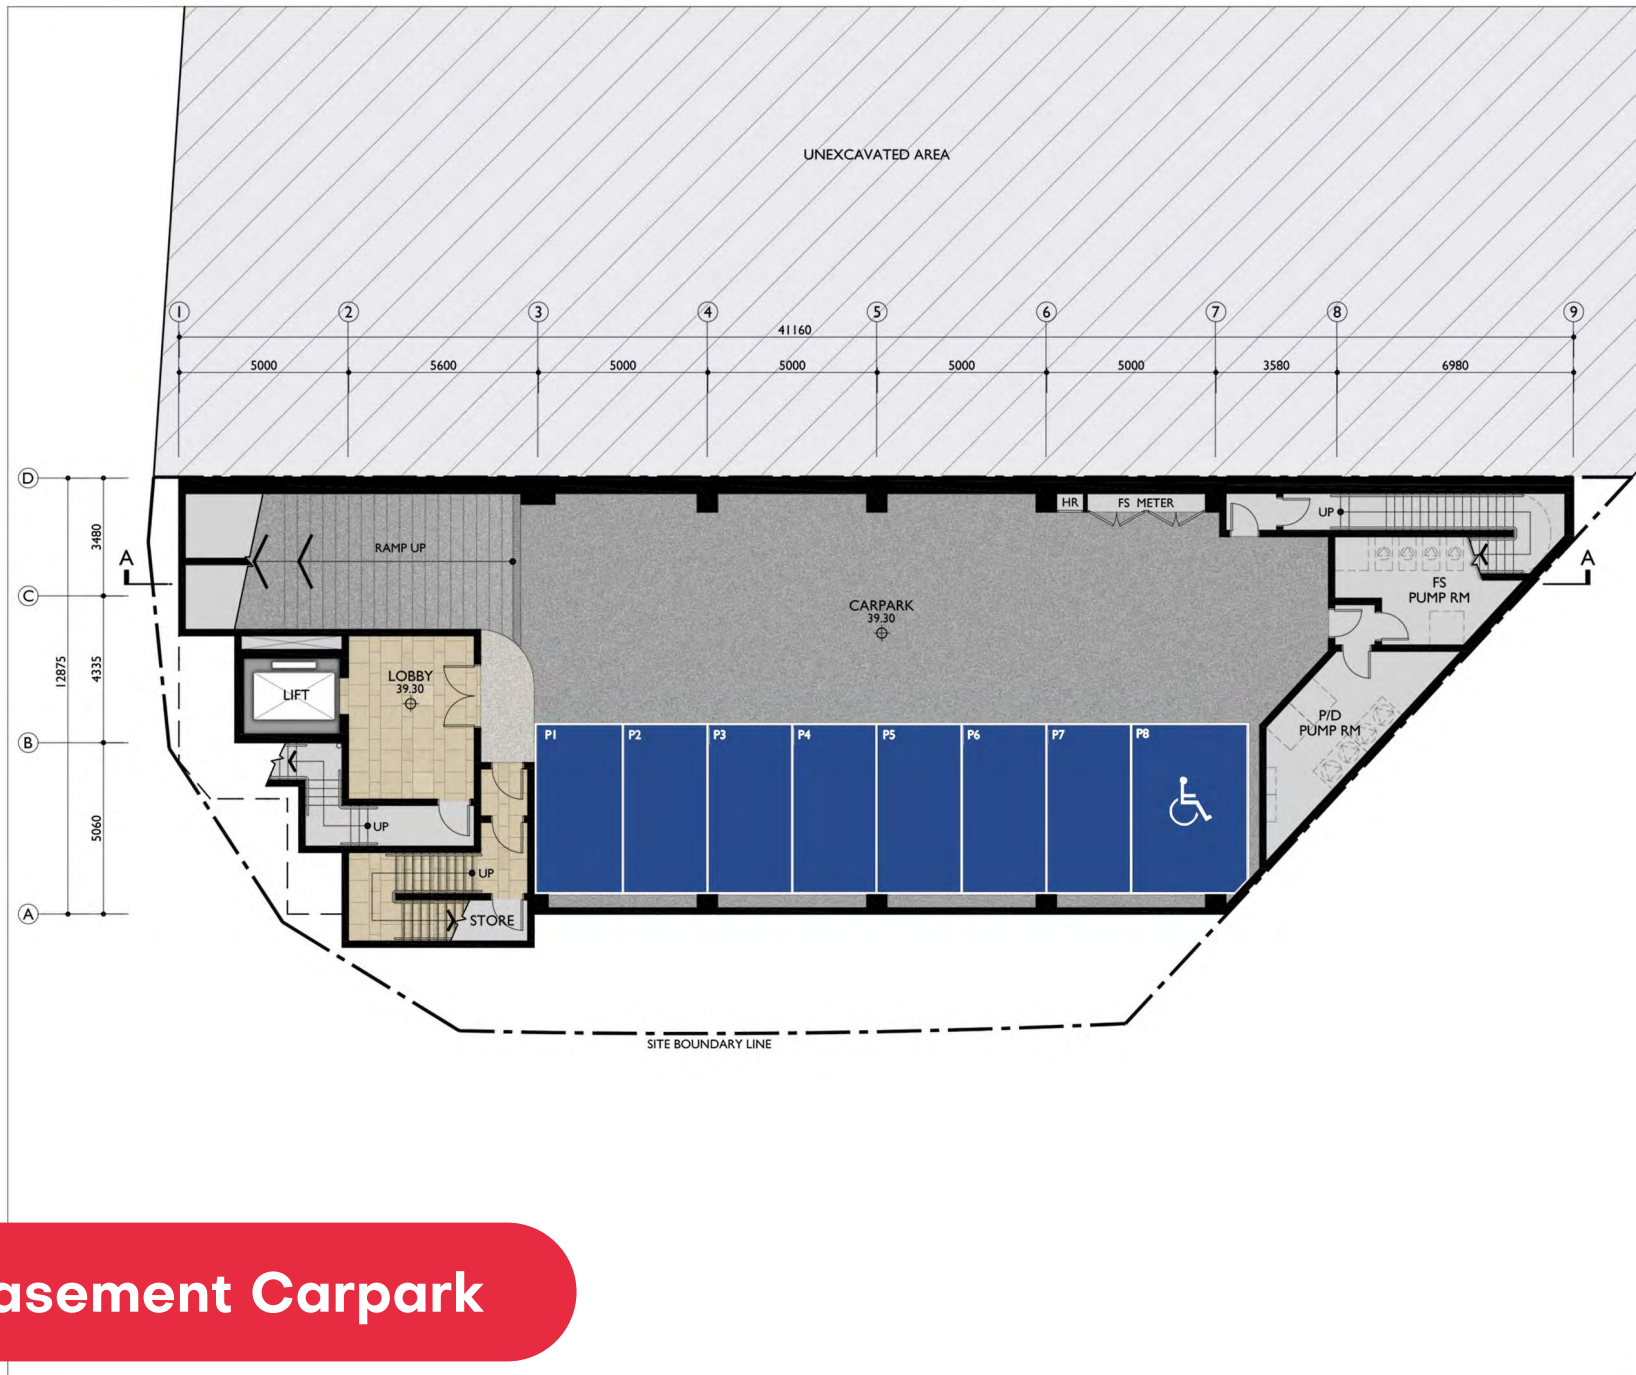

NOTES:

© COPYRIGHT OF THIS DRAWING IS RETAINED BY NELSON CHEN ARCHITECTS LTD. NO PORTION MAY BE REPRODUCED WITHOUT WRITTEN CONSENT OF THE ARCHITECT.

Basement Carpark

PROJECT:



KOWLOON INTERNATIONAL BAPTIST CHURCH
300 JUNCTION ROAD, KOWLOON TONG

DWG TITLE:

BASEMENT FLOOR PLAN

DWG NO:

A3.02

SCALE:

1:150

DATE:


27/9/2021

REV:

M

ARCHITECT:

Nelson Chen Architects Ltd
陳丙輝建築師有限公司

 



NOTES:

© COPYRIGHT OF THIS DRAWING IS RETAINED BY NELSON CHEN ARCHITECTS LTD. NO PORTION MAY BE REPRODUCED WITHOUT WRITTEN CONSENT OF THE ARCHITECT.

PROJECT:



KOWLOON INTERNATIONAL BAPTIST CHURCH
300 JUNCTION ROAD, KOWLOON TONG

DWG TITLE:

GROUND FLOOR PLAN

DWG NO:

A3.03

SCALE:

1:150

DATE:


27/09/2021

REV.

P

ARCHITECT:

Nelson Chen Architects Ltd
陳丙輝建築師有限公司

 



Foyer

NOTES:

© COPYRIGHT OF THIS DRAWING IS RETAINED BY NELSON CHEN ARCHITECTS LTD. NO PORTION MAY BE REPRODUCED WITHOUT WRITTEN CONSENT OF THE ARCHITECT.

PROJECT




KOWLOON INTERNATIONAL BAPTIST CHURCH
300 JUNCTION ROAD, KOWLOON TONG

DWG TITLE: ENTRANCE LOBBY
DWG NO: A3.17
INTERIOR PERSPECTIVE

SCALE: N.T.S. DATE: 12/10/2021 REV: B

ARCHITECT:

Nelson Chen Architects Ltd
陳丙聯建築師有限公司

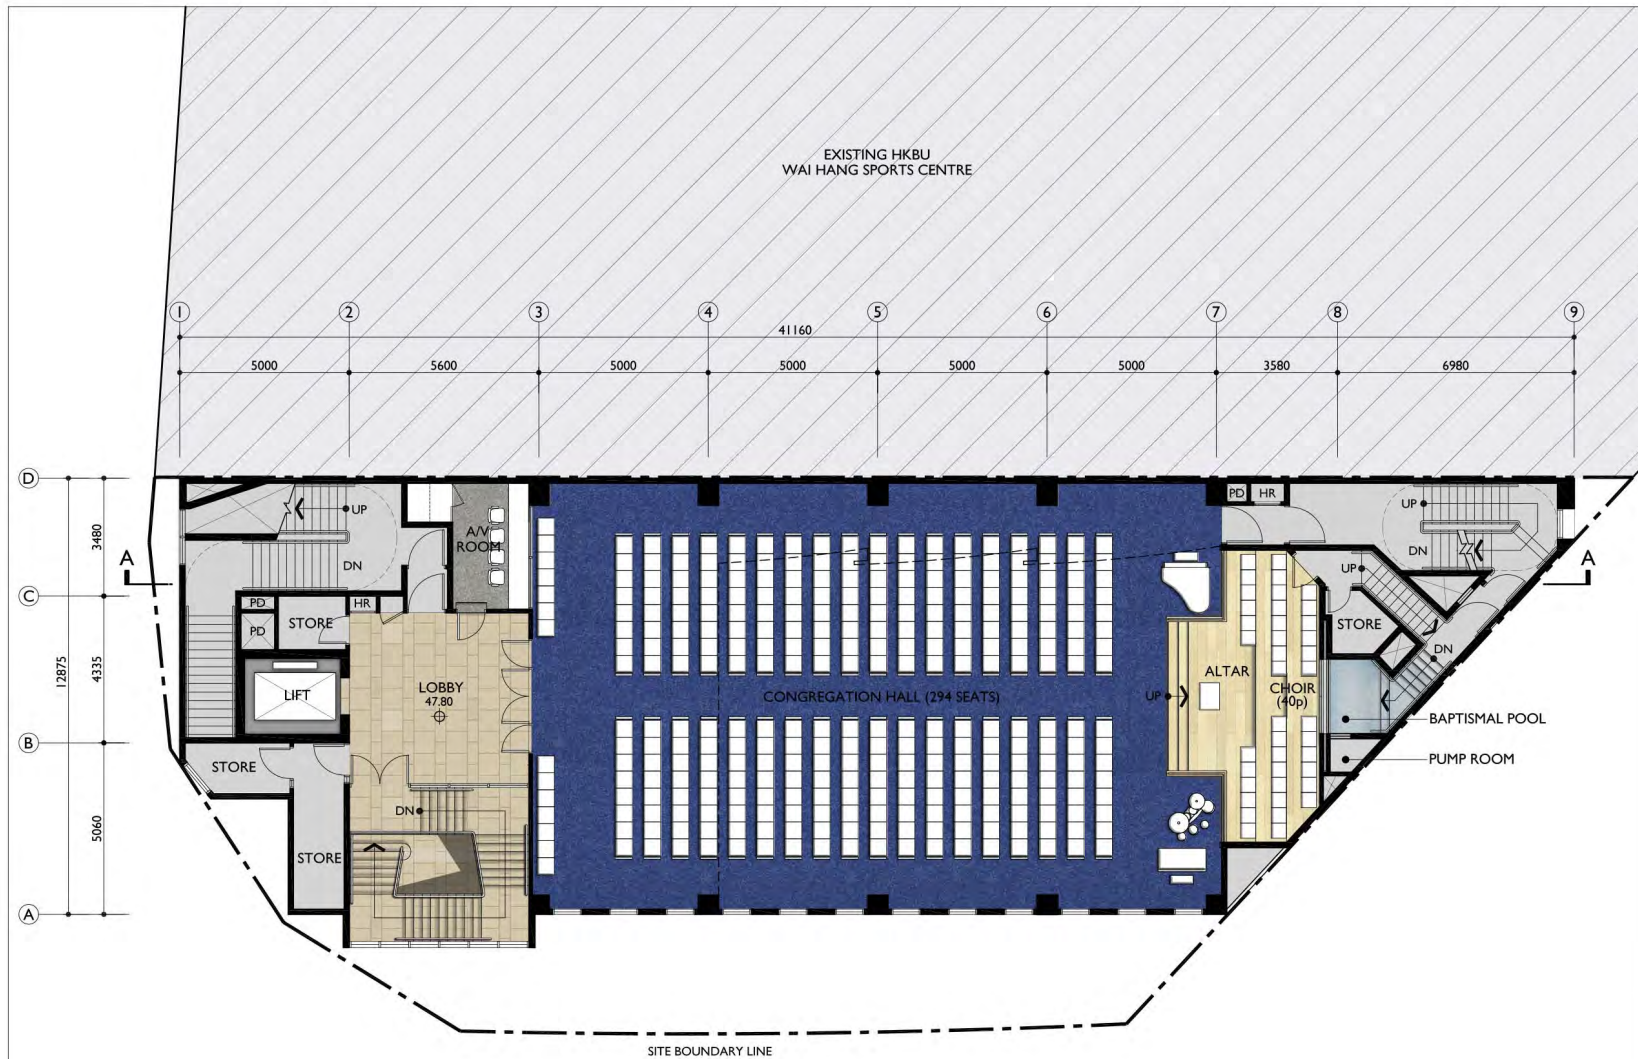

NOTES:

© COPYRIGHT OF THIS DRAWING IS RETAINED BY NELSON CHEN ARCHITECTS LTD. NO PORTION MAY BE REPRODUCED WITHOUT WRITTEN CONSENT OF THE ARCHITECT.

PROJECT:



KOWLOON INTERNATIONAL BAPTIST CHURCH
300 JUNCTION ROAD, KOWLOON TONG

DWG. TITLE:

FIRST FLOOR PLAN

DWG. NO.:

A3.04a

SCALE:

1:150

DATE:


27/09/2021

REV.:


S

ARCHITECT:

Nelson Chen Architects Ltd
陳丙麟建築師有限公司

 

Worship Center Main Floor

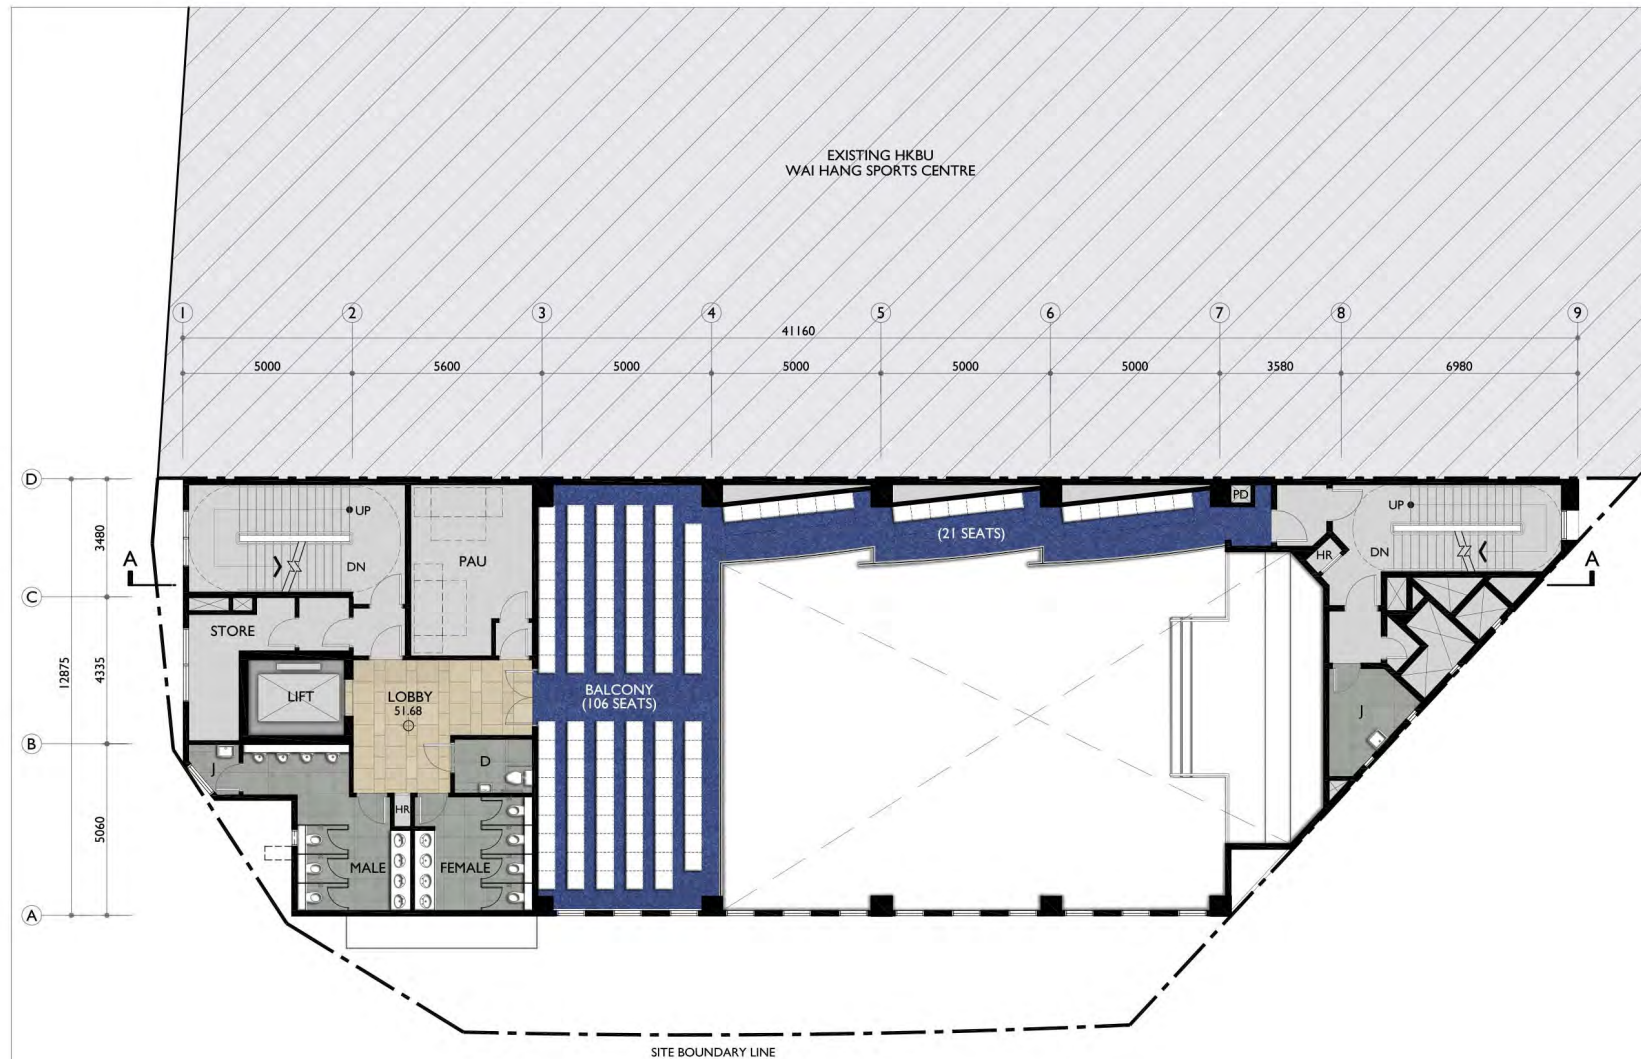

NOTES:

© COPYRIGHT OF THIS DRAWING IS RETAINED BY NELSON CHEN ARCHITECTS LTD. NO PORTION MAY BE REPRODUCED WITHOUT WRITTEN CONSENT OF THE ARCHITECT.

PROJECT:



KOWLOON INTERNATIONAL BAPTIST CHURCH
300 JUNCTION ROAD, KOWLOON TONG

DWG. TITLE:

SECOND FLOOR PLAN

DWG. NO:

A3.05a

SCALE:

1:150

DATE:


6/9/2021

REV.

R

ARCHITECT:

Nelson Chen Architects Ltd
陳丙麟建築師有限公司

 

Worship Center Balcony



Worship Center

NOTES:

© COPYRIGHT OF THIS DRAWING IS RETAINED BY NELSON CHEN ARCHITECTS LTD. NO PORTION MAY BE REPRODUCED WITHOUT WRITTEN CONSENT OF THE ARCHITECT.

PROJECT



KOWLOON INTERNATIONAL BAPTIST CHURCH
300 JUNCTION ROAD, KOWLOON TONG


DWG TITLE: CONGREGATION HALL
INTERIOR PERSPECTIVE

DWG NO: A3.15

SCALE: N.T.S. DATE: 1/6/2021 REV: B

ARCHITECT:

Nelson Chen Architects Ltd
陳丙聯建築師有限公司

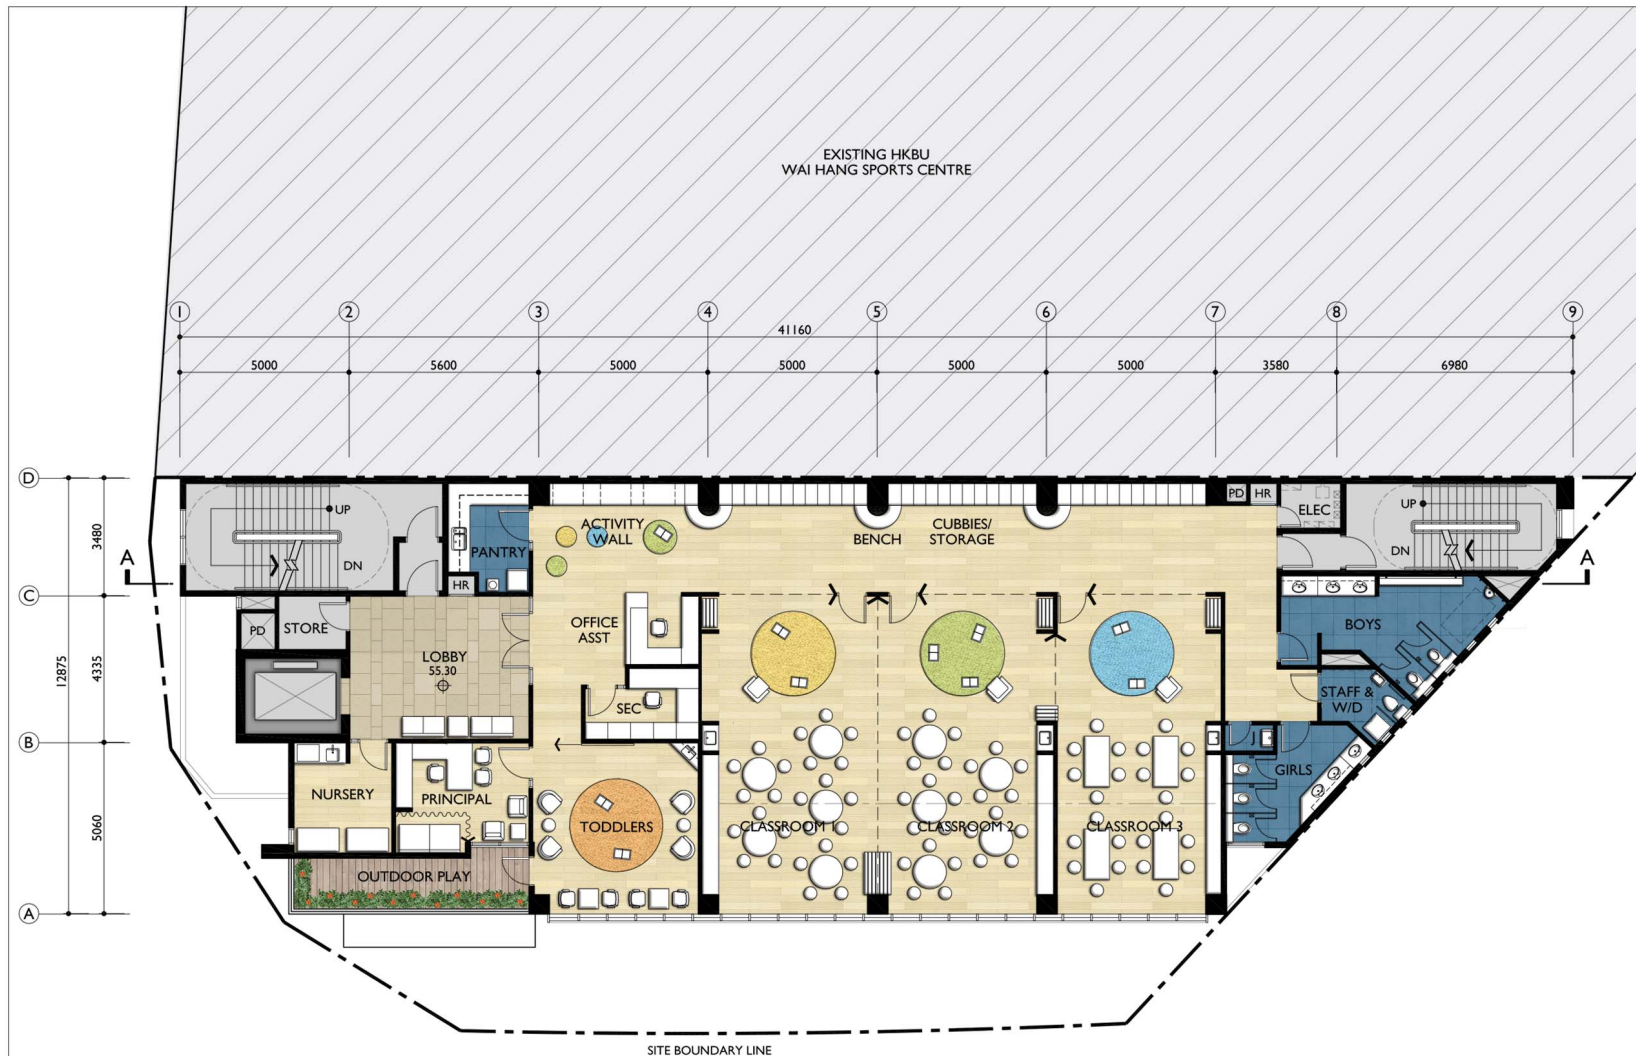

NOTES:

© COPYRIGHT OF THIS DRAWING IS RETAINED BY NELSON CHEN ARCHITECTS LTD. NO PORTION MAY BE REPRODUCED WITHOUT WRITTEN CONSENT OF THE ARCHITECT.

Nursery, Toddler, and Children's Classrooms

PROJECT:




KOWLOON INTERNATIONAL BAPTIST CHURCH
300 JUNCTION ROAD, KOWLOON TONG

DWG TITLE: DWG NO:
THIRD FLOOR PLAN A3.06

SCALE: DATE: REV.
1:150 27/9/2021 U

ARCHITECT:

Nelson Chen Architects Ltd
陳丙麟建築師有限公司

 



Children's Classrooms

NOTES:

© COPYRIGHT OF THIS DRAWING IS RETAINED BY NELSON CHEN ARCHITECTS LTD. NO PORTION MAY BE REPRODUCED WITHOUT WRITTEN CONSENT OF THE ARCHITECT.

PROJECT



KOWLOON INTERNATIONAL BAPTIST CHURCH
300 JUNCTION ROAD, KOWLOON TONG

DWG TITLE: DWG NO:

3F KINDERGARTEN
INTERIOR PERSPECTIVE


A3.18

SCALE: DATE: REV.

N.T.S. 11/6/2021

ARCHITECT:

Nelson Chen Architects Ltd
陳丙聯建築師有限公司

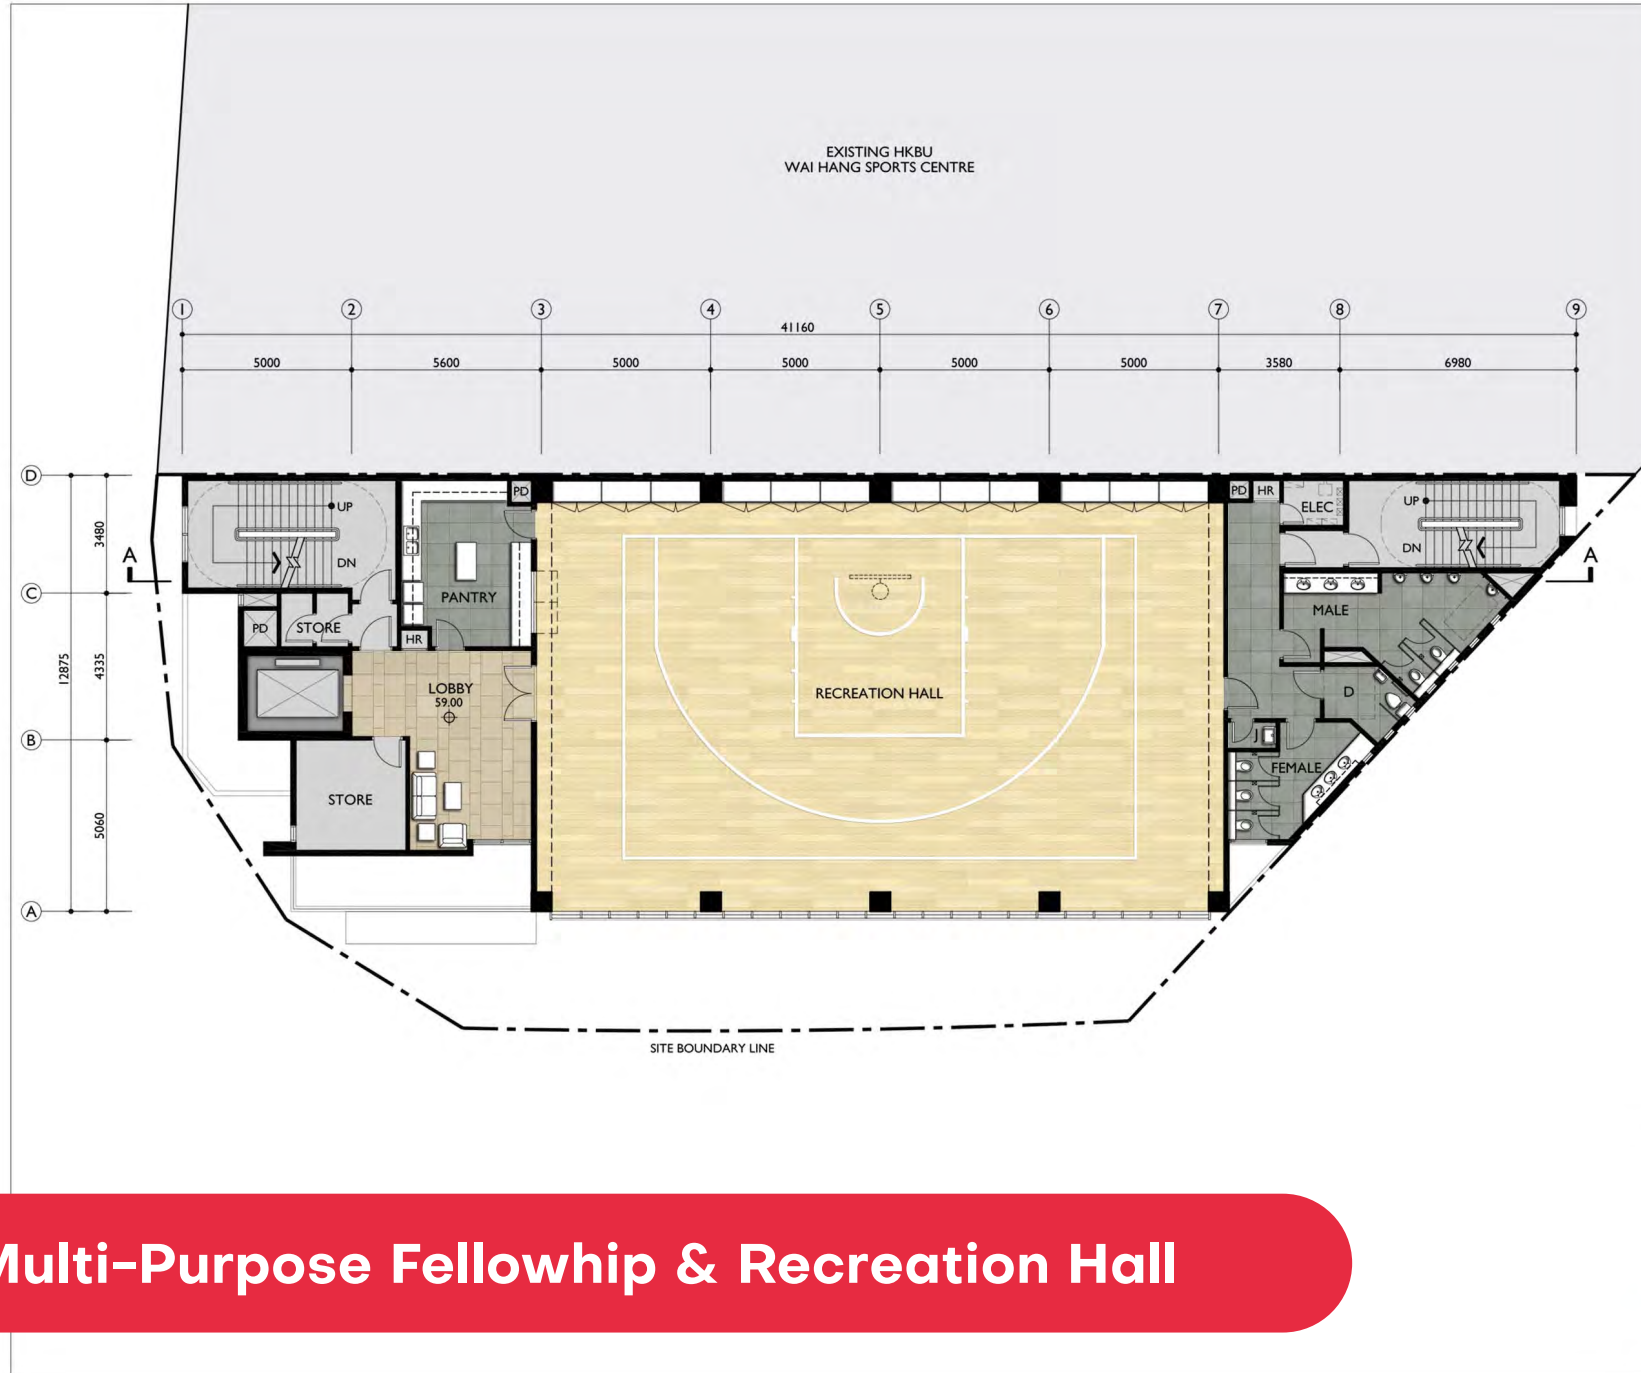

NOTES:

© COPYRIGHT OF THIS DRAWING IS RETAINED BY NELSON CHEN ARCHITECTS LTD. NO PORTION MAY BE REPRODUCED WITHOUT WRITTEN CONSENT OF THE ARCHITECT.

PROJECT:



KOWLOON INTERNATIONAL BAPTIST CHURCH
300 JUNCTION ROAD, KOWLOON TONG

DWG TITLE:

FOURTH FLOOR PLAN

DWG NO:

A3.07

SCALE:

1:150

DATE:


27/9/2021

REV.

T

ARCHITECT:

Nelson Chen Architects Ltd
陳丙輝建築師有限公司

 

Multi-Purpose Fellowship & Recreation Hall



Multi-Purpose Fellowship & Recreation Hall

NOTES:

© COPYRIGHT OF THIS DRAWING IS RETAINED BY NELSON CHEN ARCHITECTS LTD. NO PORTION MAY BE REPRODUCED WITHOUT WRITTEN CONSENT OF THE ARCHITECT.

PROJECT



KOWLOON INTERNATIONAL BAPTIST CHURCH
300 JUNCTION ROAD, KOWLOON TONG

DWG TITLE: RECREATION HALL INTERIOR PERSPECTIVE DWG NO: A3.16

SCALE: N.T.S. DATE: 30/09/2021 REV: A

ARCHITECT:

Nelson Chen Architects Ltd
陳丙聯建築師有限公司



NOTES:

© COPYRIGHT OF THIS DRAWING IS RETAINED BY NELSON CHEN ARCHITECTS LTD. NO PORTION MAY BE REPRODUCED WITHOUT WRITTEN CONSENT OF THE ARCHITECT.

Children, Youth, and Young Adult Bible Study Classrooms

PROJECT:

KIBCH
Kowloon International Baptist Church Ltd.
HONG KONG

KOWLOON INTERNATIONAL BAPTIST CHURCH
300 JUNCTION ROAD, KOWLOON TONG

DWG. TITLE: SIXTH FLOOR PLAN DWG. NO: A3.09

SCALE: 1:150 DATE: 15/4/2021 REV: R

ARCHITECT: **Nelson Chen Architects Ltd**
陳丙麟建築師有限公司

0 1 2 3 4 5m

NOTES:

© COPYRIGHT OF THIS DRAWING IS RETAINED BY NELSON CHEN ARCHITECTS LTD. NO PORTION MAY BE REPRODUCED WITHOUT WRITTEN CONSENT OF THE ARCHITECT.



Adult Bible Study Classrooms

PROJECT:

KIBCH
Kowloon International Baptist Church Ltd.
HONG KONG

KOWLOON INTERNATIONAL BAPTIST CHURCH
300 JUNCTION ROAD, KOWLOON TONG

DWG TITLE: SEVENTH FLOOR PLAN DWG NO: A3.10

SCALE: 1:150 DATE: 15/4/2021 REV: N

ARCHITECT: **Nelson Chen Architects Ltd**
陳丙麟建築師有限公司

0 1 2 3 4 5m

Rooftop

EXISTING HKBU
WAI HANG SPORTS CENTRE



NOTES:

© COPYRIGHT OF THIS DRAWING IS RETAINED BY NELSON CHEN ARCHITECTS LTD. NO PORTION MAY BE REPRODUCED WITHOUT WRITTEN CONSENT OF THE ARCHITECT

PROJECT:



KOWLOON INTERNATIONAL BAPTIST CHURCH
300 JUNCTION ROAD, KOWLOON TONG

DWG TITLE: DWG NO:
ROOF PLAN A3.11

SCALE: DATE: REV:
1:150 15/4/2021 N

ARCHITECT:
Nelson Chen Architects Ltd
陳丙聯建築師有限公司

